


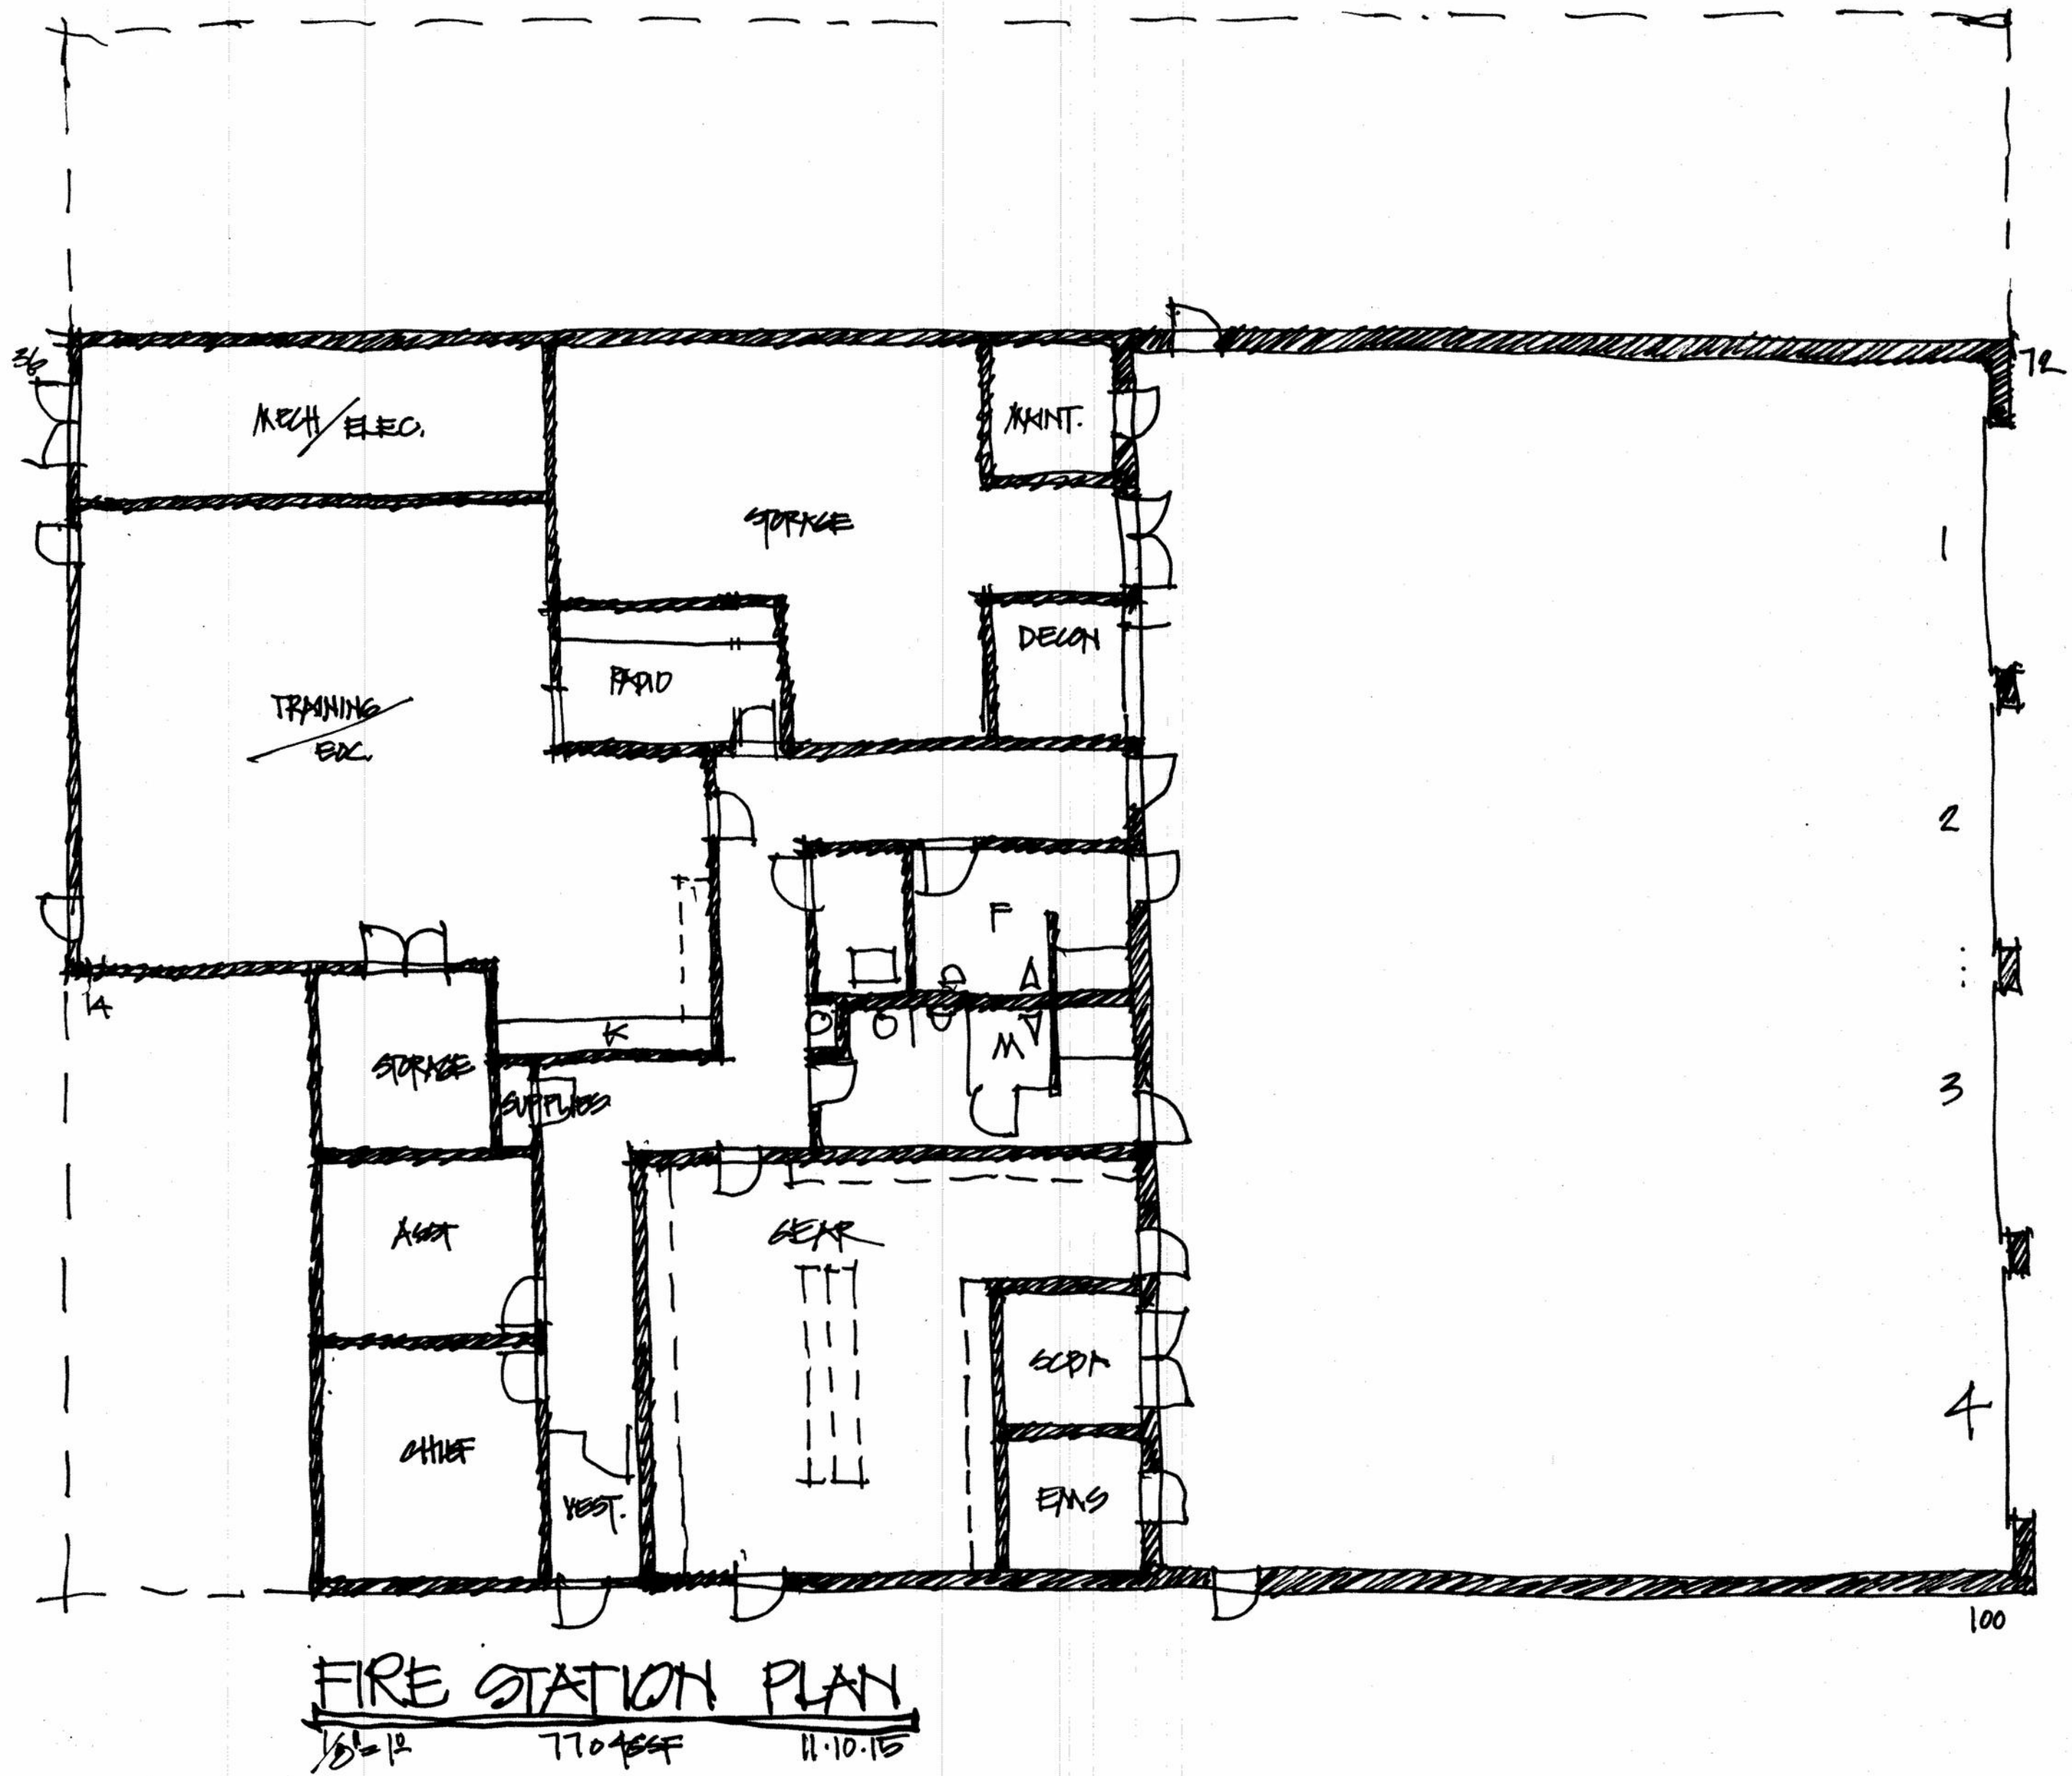



DENNIS MIRES, P.A.
THE ARCHITECTS
697 Union Street, Manchester, NH
603-625-4548 FAX 603-625-1067


FIRE STATION -
A

revisions:


date:
November 17, 2015
proj. no.: 2015-033

A


NEWBURY TOWN CENTER
- FIRE STATION -
NH Route 103
Newbury, New Hampshire

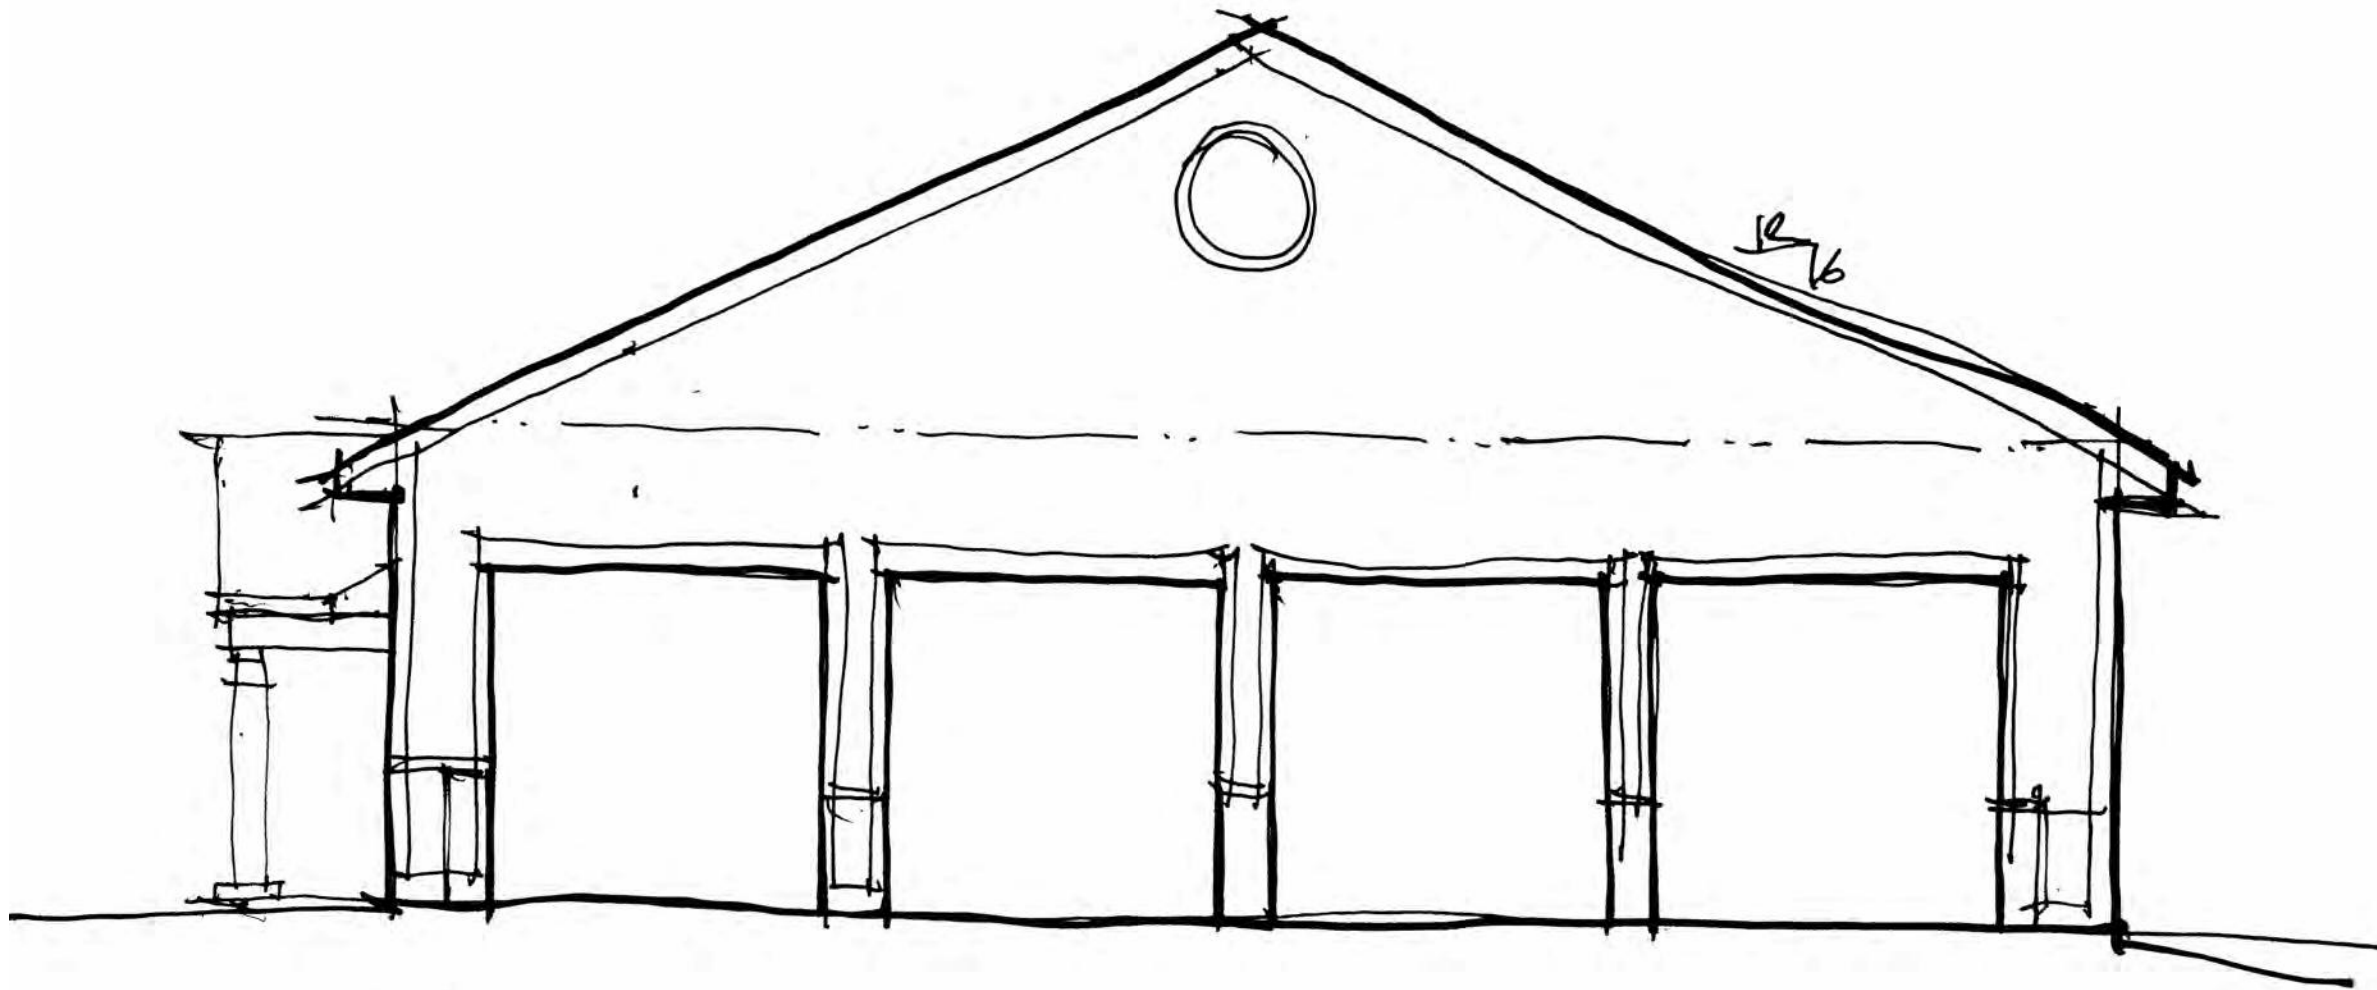

A

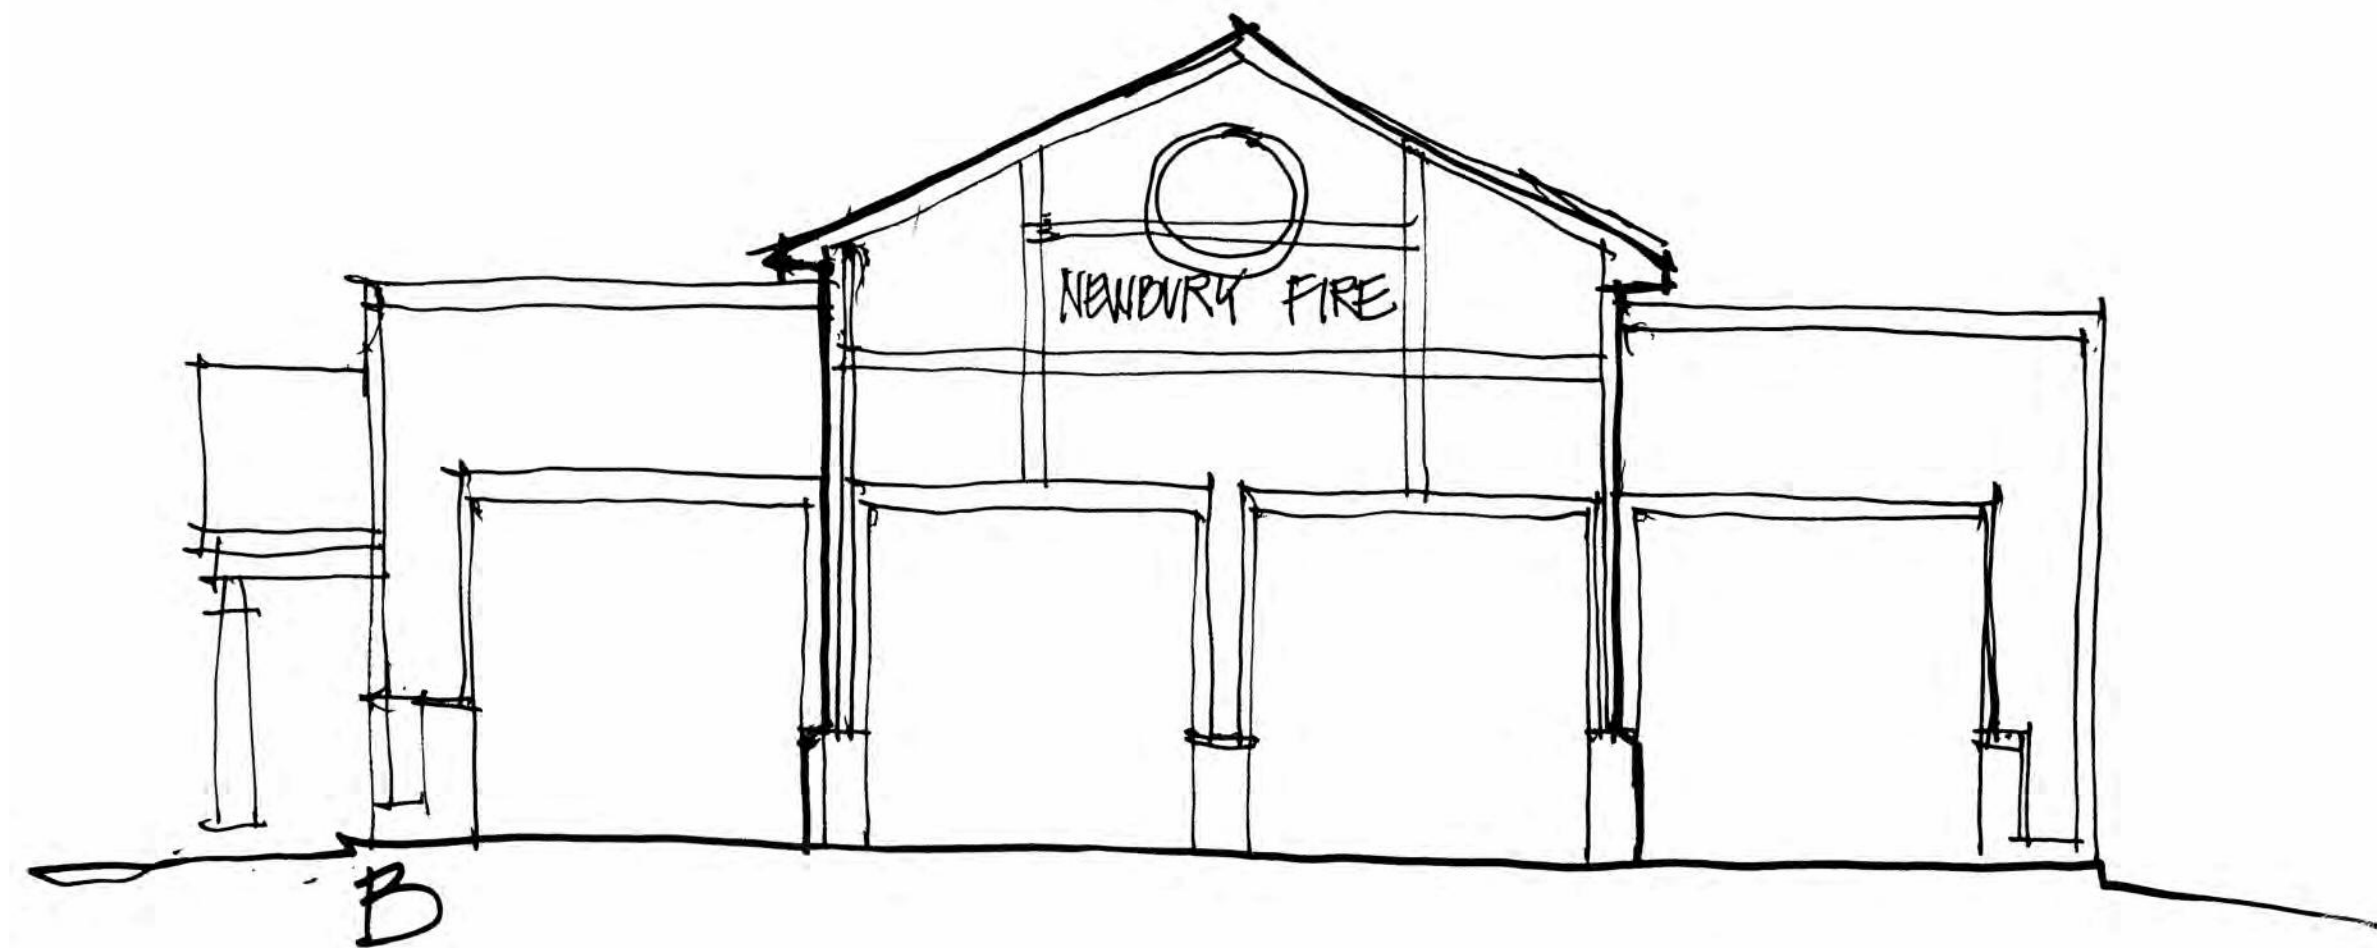

B

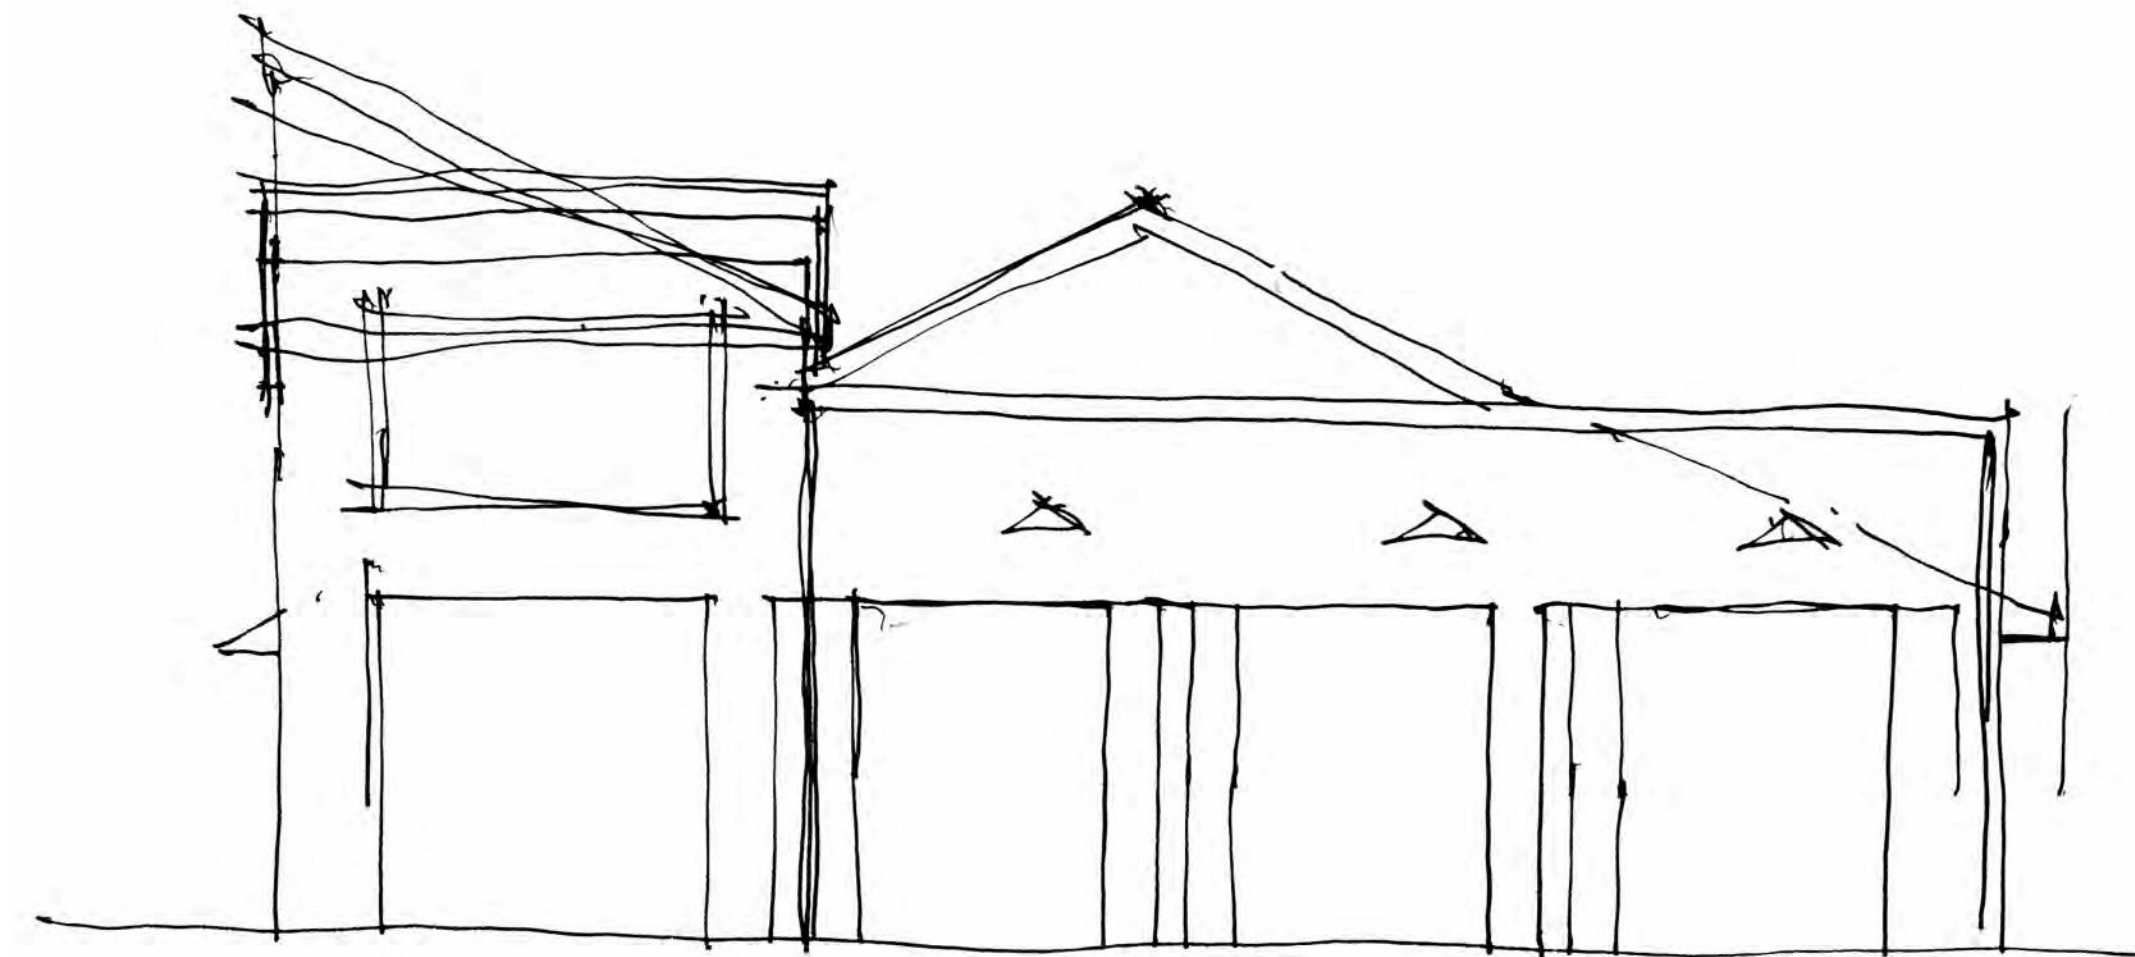

C

NEWBURY TOWN CENTER
- FIRE STATION -
NH Route 103
Newbury, New Hampshire

DENNIS MIRE, P.A.
THE ARCHITECTS
697 Union Street, Manchester, NH
603-625-4548 FAX 603-625-1067


This material contained in these drawings and the
designs and specifications are the property of
Dennis Mire, P.A. and are to be used only for the
purpose intended. No part of this material may be
reproduced or transmitted in any form or by any
means, electronic or mechanical, including
photocopying, recording, or by any information
storage and retrieval system, without prior written
permission of Dennis Mire, P.A.

FIRE STATION
-- A

revisions:

date:
November 17, 2015
proj. no.: 2015-033

A

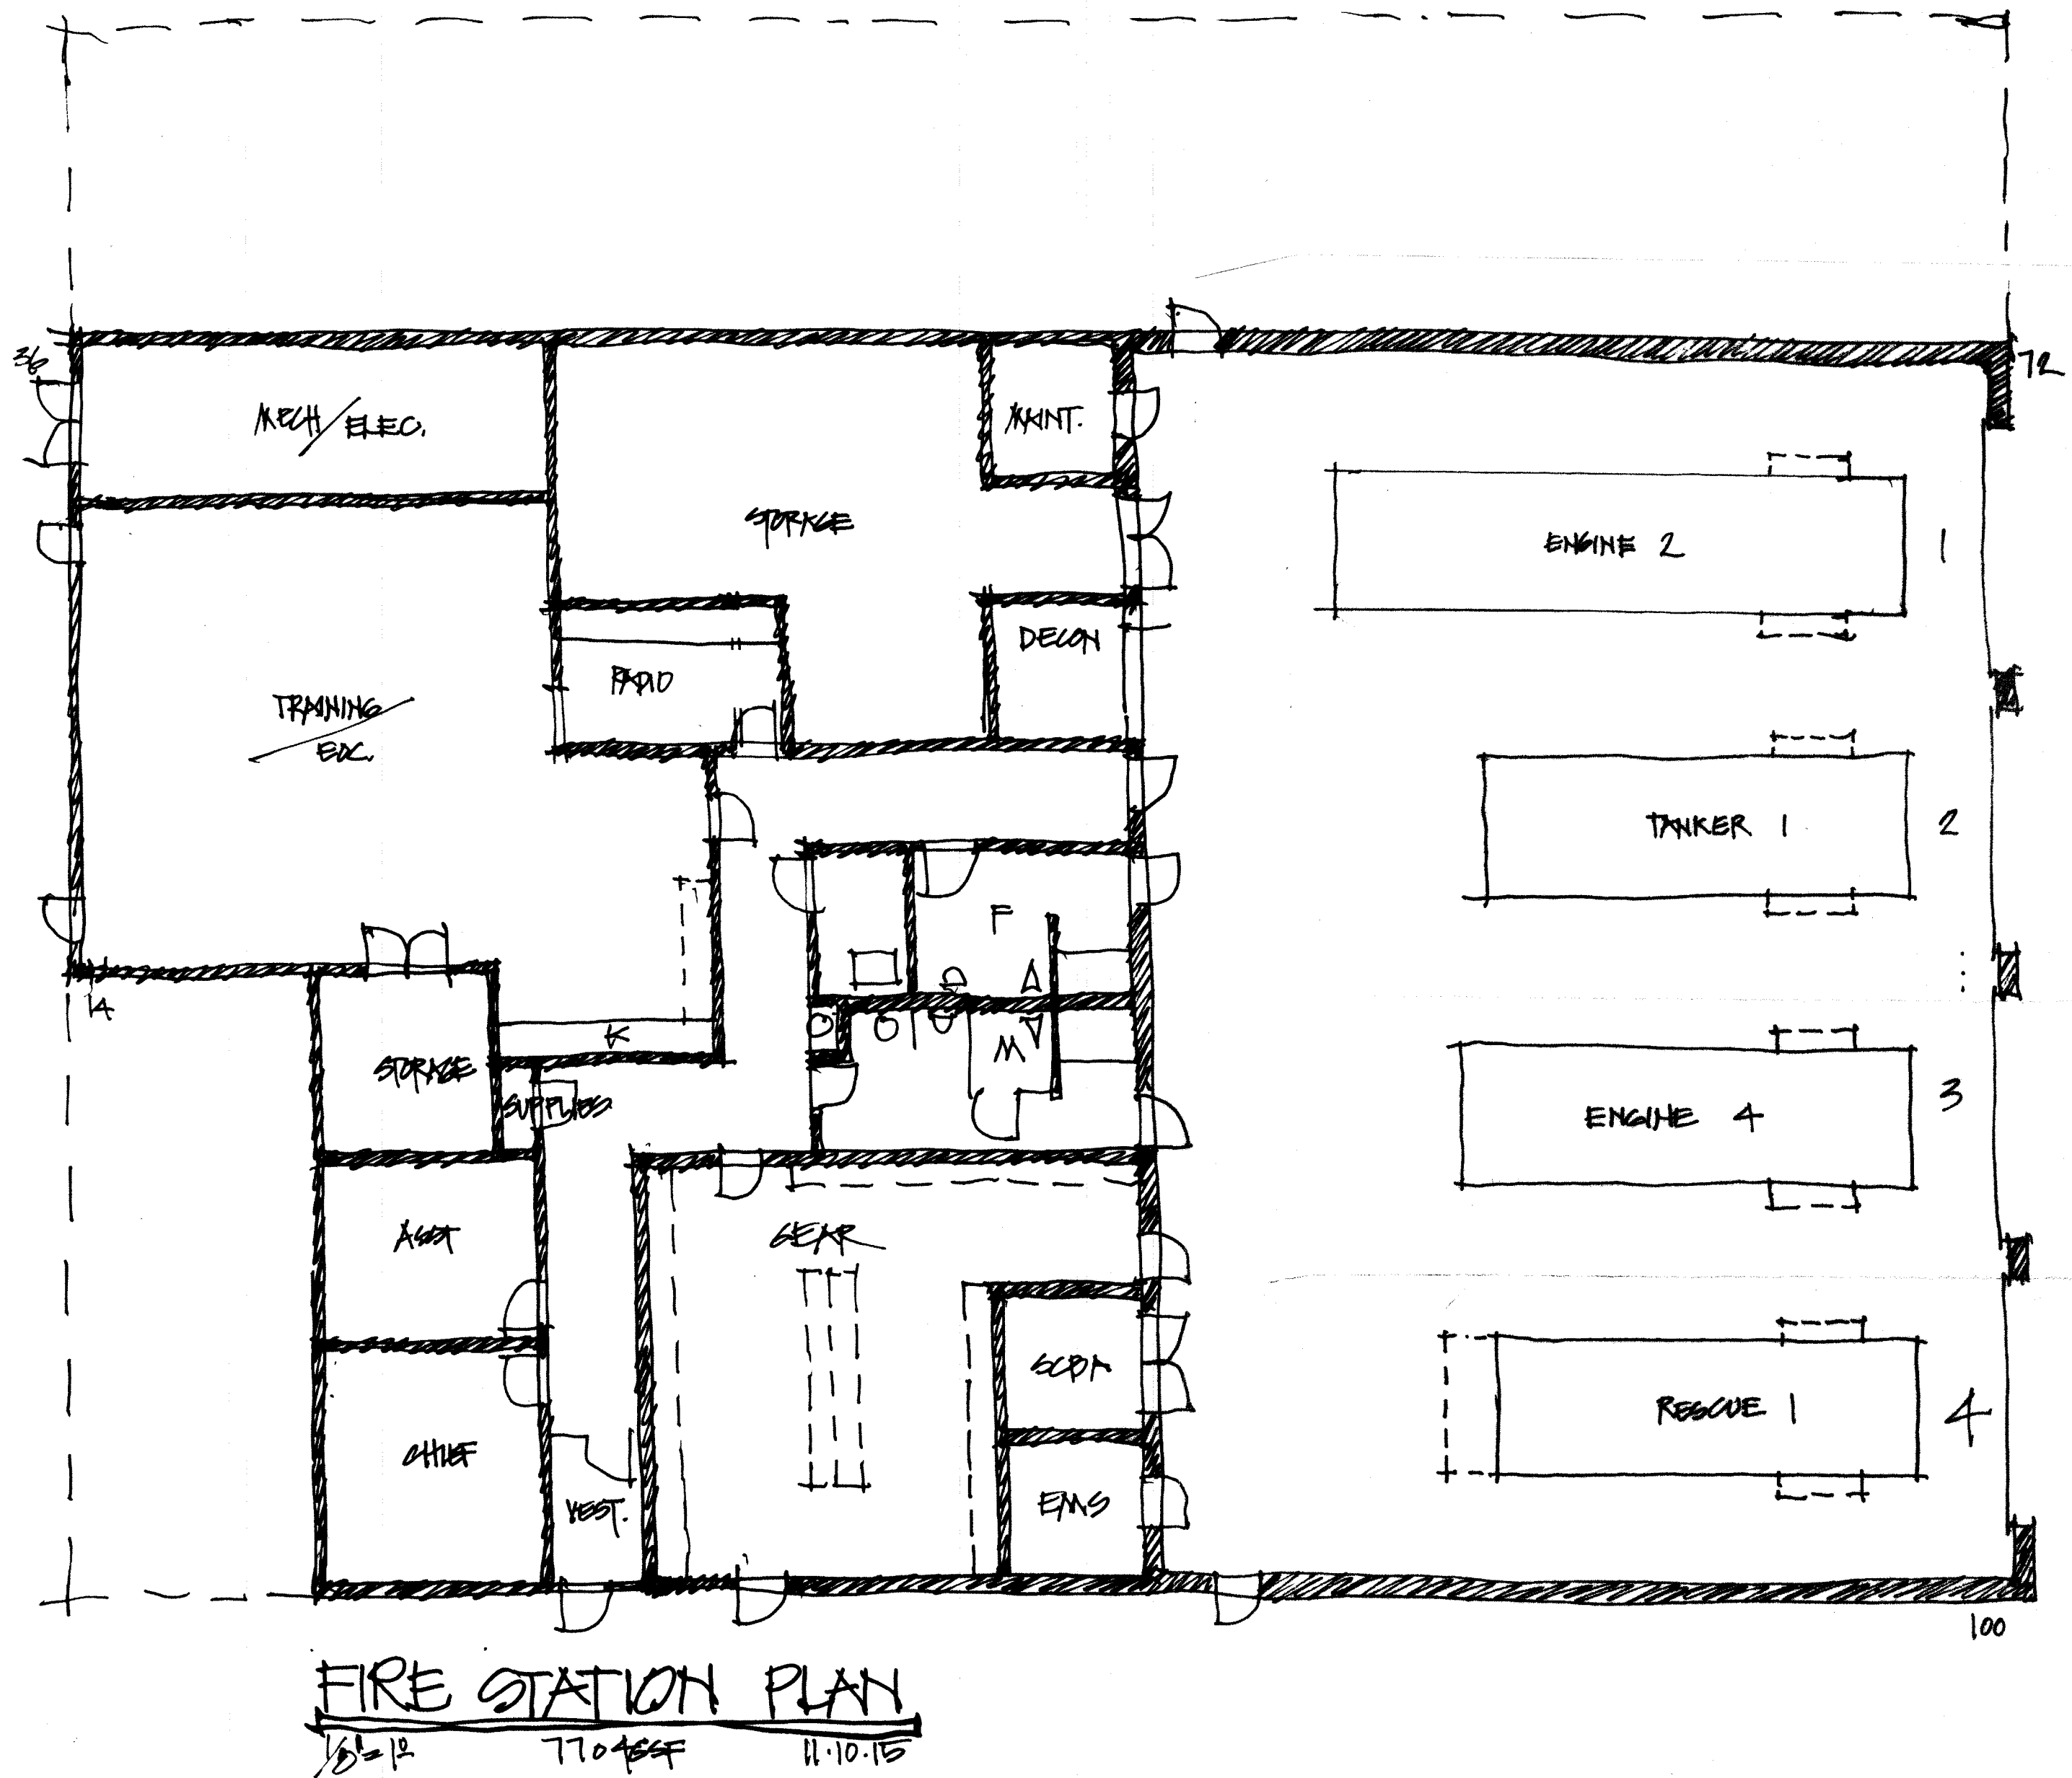

NEWBURY TOWN CENTER
- FIRE STATION -
NH Route 103
Newbury, New Hampshire


DENNIS MIRE, P.A.
THE ARCHITECTS
697 Union Street, Manchester, NH
603-625-4548 FAX 603-625-1067


FIRE STATION -
B

revisions:

date:
November 17, 2015
proj. no.: 2015-033

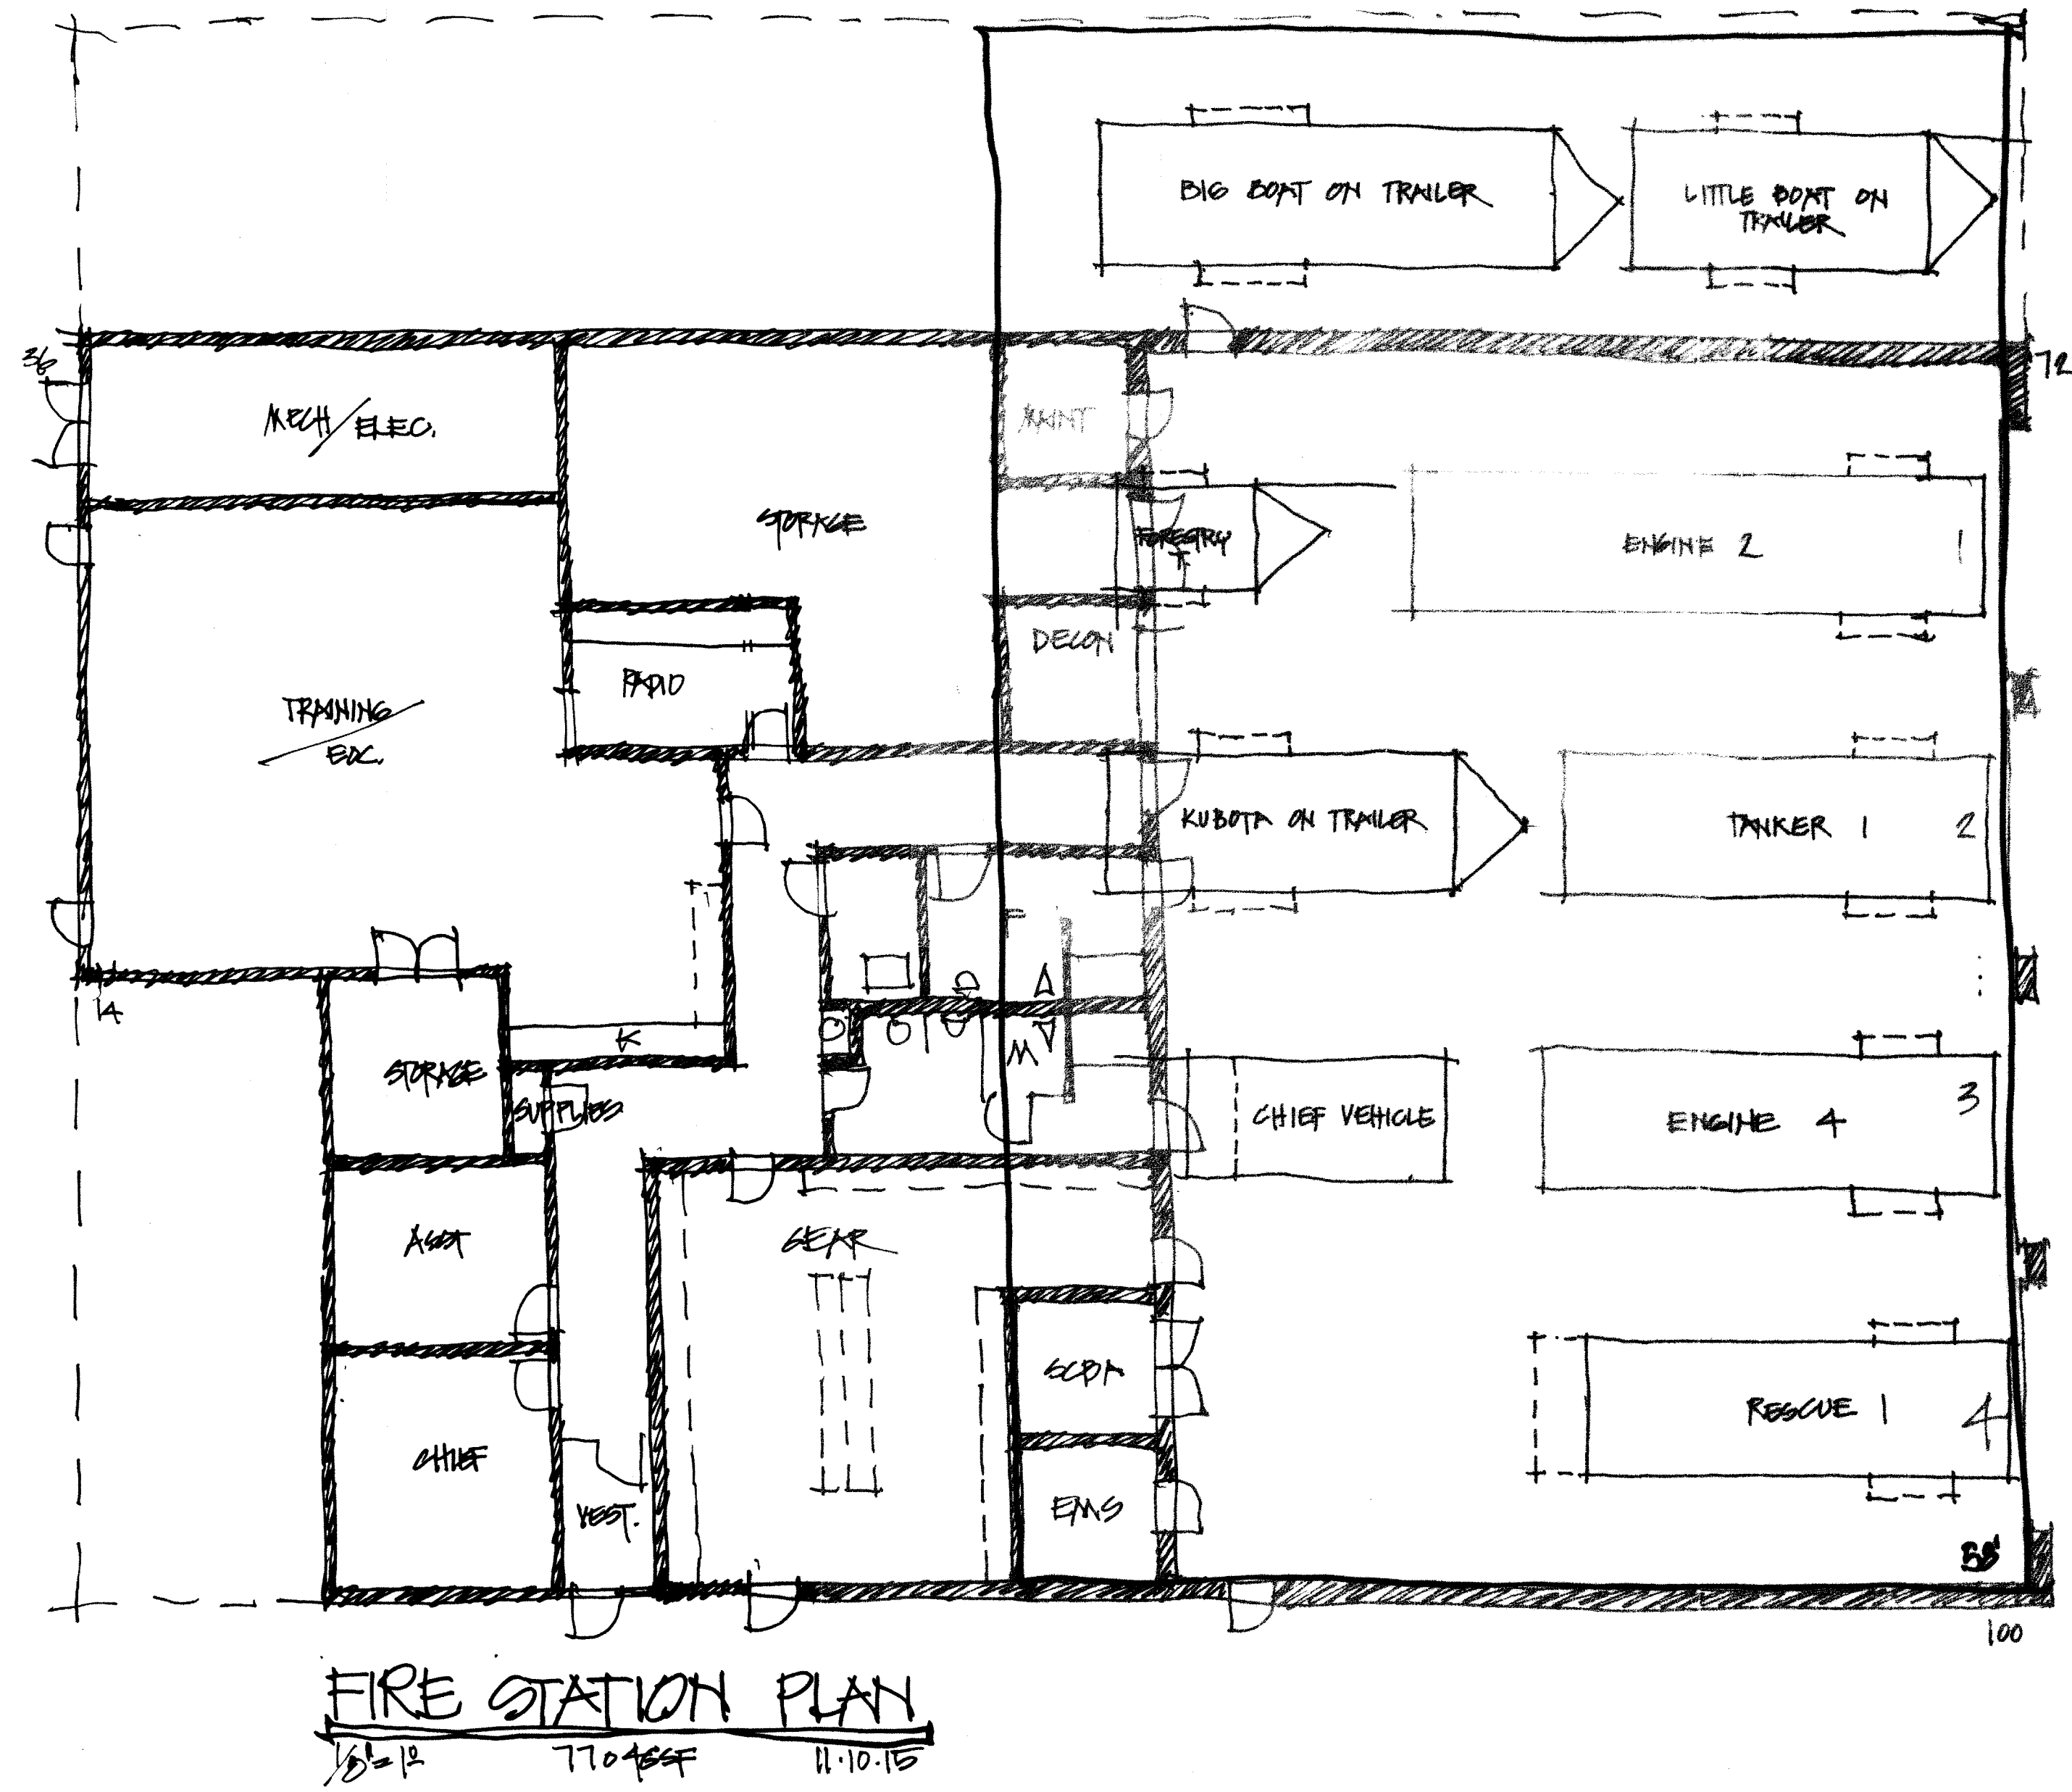

NEWBURY TOWN CENTER
- FIRE STATION -
NH Route 103
Newbury, New Hampshire

THE ARCHITECTS
DENNIS MIREs, P.A.
697 Union Street, Manchester NH
603-625-4548 FAX 603-625-1067


The material contained in these drawings and the design they are intended to convey are the exclusive property of Dennis B. Mires. Possession and use thereof is granted only confidentially in connection with construction and for sale of the structure depicted herein as authorized by him, and the recipient agrees to abide by these restrictions. Any use, reproduction or disclosure of any information, in whole or in part, contained herein, without written permission of Dennis B. Mires, is expressly prohibited.

FIRE STATION -
C

revisions:

date:	November 17, 2015
proj. no.:	2015-033

C

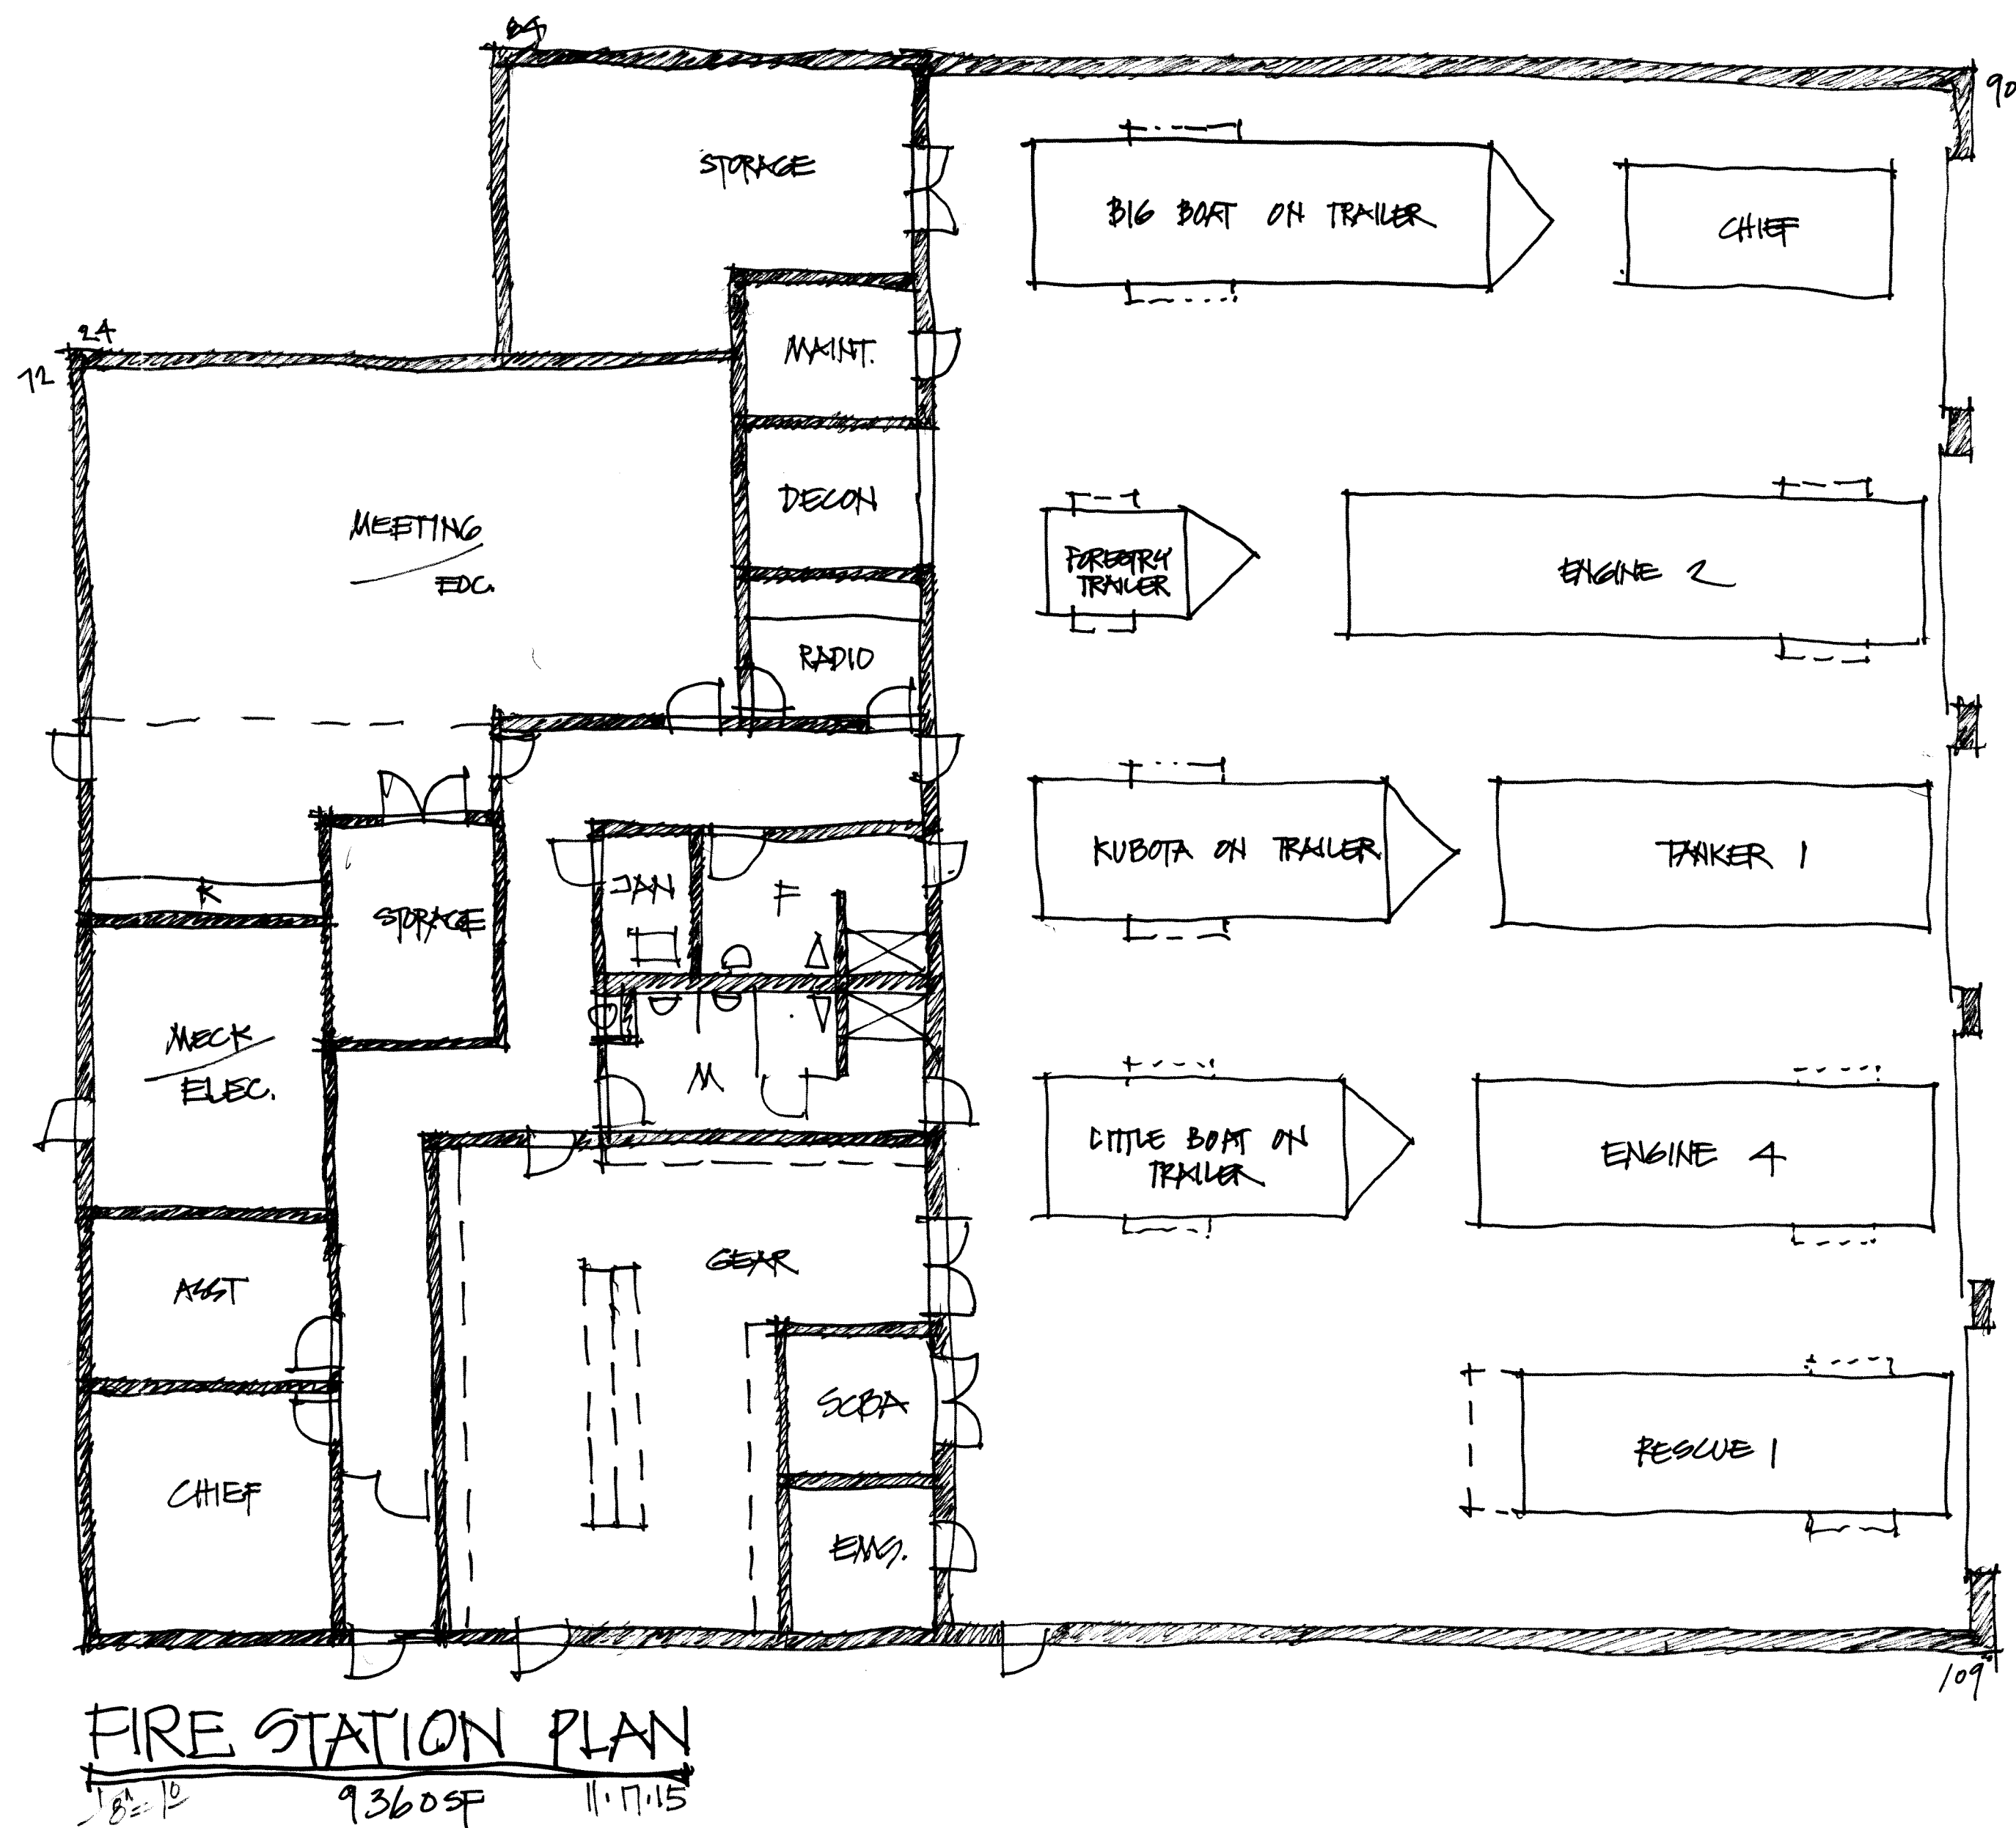



DENNIS MIRES, P.A.
THE ARCHITECTS
697 Union Street, Manchester, NH
603-625-4548 FAX 603-625-1067


FIRE STATION -
D

revisions:

date:
November 17, 2015
proj. no.: 2015-033

D

NEWBURY TOWN CENTER
- FIRE STATION -
NH Route 103
Newbury, New Hampshire

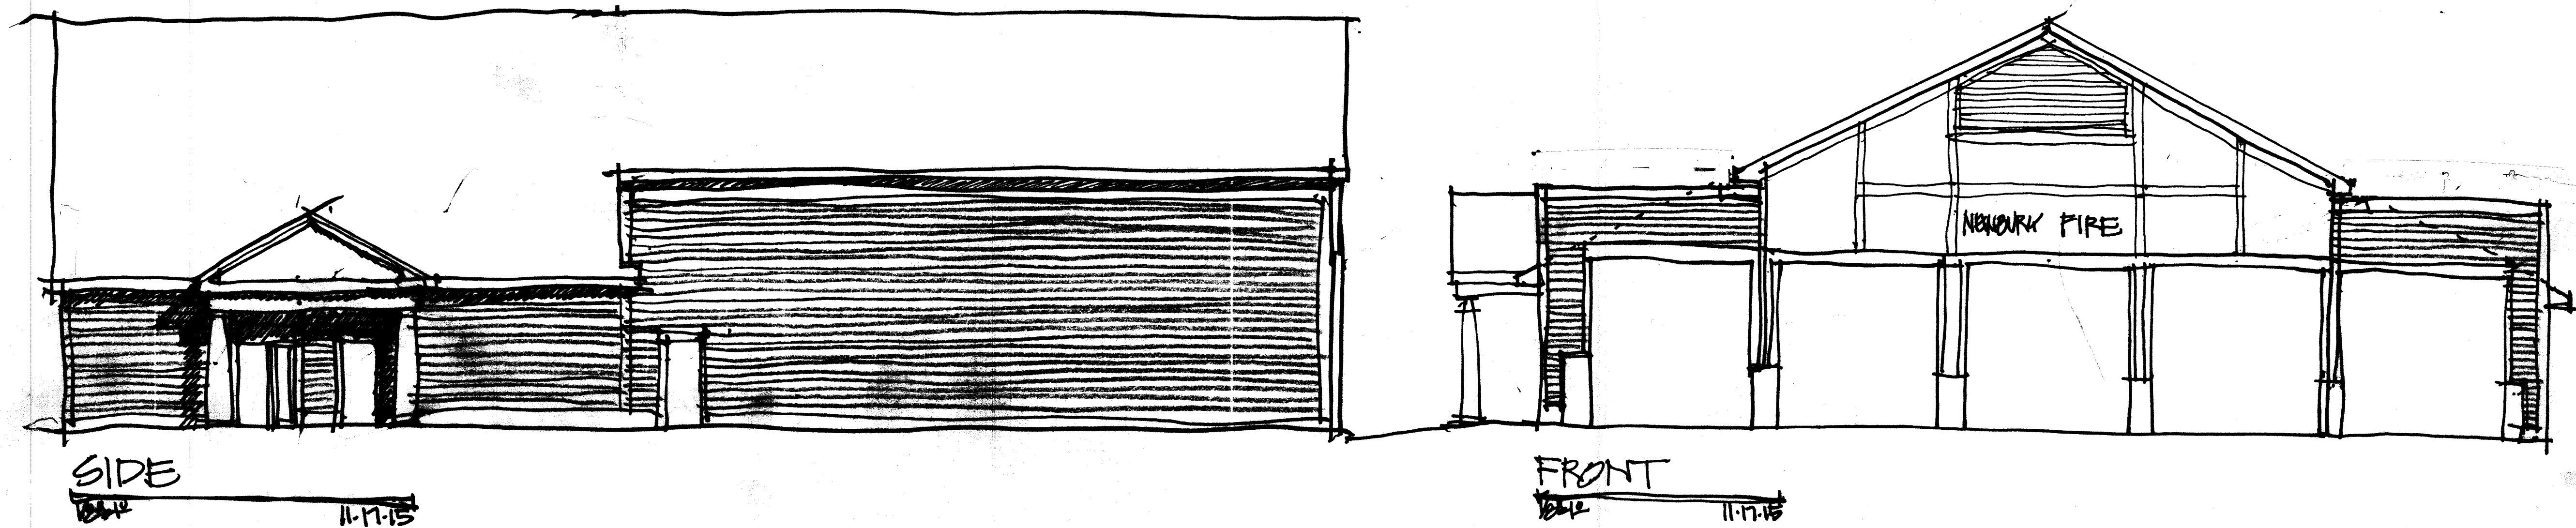


DENNIS MIRES, P.A.
THE ARCHITECTS
697 Union Street, Manchester, NH
603-625-4548 FAX 603-625-1067

FIRE STATION
-- D

revisions:

date:
November 17, 2015
proj. no.: 2015-033

D

NEWBURY TOWN CENTER
- FIRE STATION -
NH Route 103
Newbury, New Hampshire